



Department of Energy
Carlsbad Field Office
P. O. Box 3090
Carlsbad, New Mexico 88221

MAR 31 2014

Mr. John E. Kieling, Bureau Chief
Hazardous Waste Bureau
New Mexico Environment Department
2905 Rodeo Park Drive East, Building 1
Santa Fe, NM 87508-6303

Mr. Tom Blaine, Division Director
Environmental Health Division
Harold Runnels Building
1190 Saint Francis Drive, PO Box 5496
Santa Fe, NM 87502-5469

Subject: March 23, 2014 Weekly Report as Requested per Item 14 of the February 28, 2014
NMED Administrative Order

Dear Mr. Kieling and Mr. Blaine:


The purpose of this letter is to transmit the weekly report for the week ending March 23, 2014, as required by Item 14 of the February 28, 2014, Administrative Order issued under the New Mexico Hazardous Waste Act § 74-4-13 from R. Flynn to Jose R. Franco, M. Farok Sharif, George W. Hellstrom, and Dennis N. Cook. This report is enclosed along with a compact disc containing data requested by the Administrative Order.

We certify under penalty of law that this document and all attachments were prepared under our direction or supervision in accordance with a system designed to assure that qualified personnel properly gather and evaluate the information submitted. Based on our inquiry of the person or persons who manage the system, or those persons directly responsible for gathering the information, the information submitted is, to the best of our knowledge and belief, true, accurate, and complete. We are aware that there are significant penalties for submitting false information, including the possibility of fine and imprisonment for knowing violations.

If you have any questions, please contact Mr. George T. Basabilvazo at (575) 234-7488.

Sincerely,


Jose R. Franco, Manager
Carlsbad Field Office

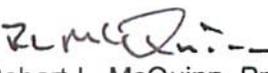
Robert L. McQuinn, Project Manager
Nuclear Waste Partnership LLC

Enclosures

cc: w/enclosures
T. Kliphuis, NMED * ED
J. Sales, EPA ED
CBFO M&RC
*ED denotes electronic distribution

**Weekly Status Report for the February 28, 2014, New Mexico Environment
Department Administrative Order
Required Information Report for the Reporting Period March 17, 2014,
through March 23, 2014**

14 (a) All Permit-related inspection and monitoring actions taken by the Permittees for this reporting period.

The following are the Permit related inspections taken for this reporting period:

- See Attachment 1, *Surface Inspections*.

The following are the Permit related monitoring actions taken for this reporting period:

- *Volatile Organic Compound (VOC) Monitoring*: See Attachment 4 in the enclosed compact disc.

Surface Volatile Organic Compound (VOC) monitoring is being evaluated to determine its feasibility in lieu of collecting repository samples (Stations VOC-A and VOC-B), while the facility is in the recovery operation. Because the underground was not accessible after the fire event, only one passive 6-hour VOC sample has been collected since February 5, 2014, and this sample was collected on February 12, 2014, near the Training Building. See Attachment 4 for analytical data.

In addition, samples have been collected at two locations twice each week since February 25, 2014. These samples are passive 24-hour VOC samples collected on the surface near the Training Building and at the south fence line just behind the Waste Handling Building (WHB). These samples are intended to help identify any VOC exposure to the Training Building receptor. The samples at the south fence line are being taken as a background measurement. The collection method is detailed in procedure WP 12-VC1685, *Subatmospheric and Pressurized Air Sampling in Passivated Canisters*. Exposure to VOCs by the non-waste worker in the Training Building is minimal since these employees are not working at the WIPP facility at this time.

Mode: The VOC monitors are portable.

Frequency: Twice weekly at both locations as access to the WIPP Facility allows.

Status: One passive 6-hour sample was collected at the Training Building on February 12, 2014. Beginning on February 25, 2014, passive samples (24-hour) have been collected as discussed above. See Attachment 4 for analytical data.

14 (b) Actions taken with regard to TRU waste shipments that were en-route since February 5, 2014.

Response provided in the initial, March 17, 2014, submittal.

14 (c) Summary of waste shipment information and any other relevant records that document the site of origin, volumes and receipt dates of TRU waste that is currently located at the Facility WHB and Parking Area Unit.

See Attachment 2, *TRU Mixed Waste Currently in Storage at the WIPP Facility*. No change for this reporting period.

14 (d) Information specifying the deadlines for each individual waste assembly as it relates to this Order

See Attachment 2. No change for this reporting period.

14 (e) Records of inspection and maintenance of the ventilation and filtration system of the Facility WHB after the February 5, 2014, salt truck engine fire and the radiological event of February 14, 2014.

See Attachment 3, *Ventilation Fans Inspection Round Sheets* (best available copies) on the enclosed compact disc.

14 (f) Location of any environmental monitoring equipment, including identification whether they are stationary, mobile, or permanent. This includes, but is not limited to VOC monitoring stations, radiological monitoring stations, meteorological monitoring, surface water monitoring, vegetation sampling. The reports shall include dates of deployment and sampling, and all data that has been produced by these monitoring stations for this reporting period.

Attachment 4, *Environmental Monitoring*, includes a spreadsheet printout with the location of environmental monitoring equipment (including identification whether they are stationary, mobile, or permanent) and data. Maps displaying monitoring locations are included. The following briefly describes the monitoring information that is being provided in Attachment 4 on the enclosed compact disc.

- VOC monitoring stations – Portable surface monitoring equipment has been deployed as described in Item 14 (a) of the March 17, 2014, report. Initial sample analysis is provided in Attachment 4.
- Radiological monitoring stations – Stationary low volume air samplers continuously sample air at the locations shown in Attachment 4.
- Meteorological monitoring data are being provided on the electronic disk enclosed. Data from the WIPP meteorology station are included for the period, March 17, 2014 through March 23, 2014.

- Soil samples – Soil samples were obtained on the dates and locations shown in Attachment 4.
- Surface water monitoring – Surface water samples were obtained on the dates and at the locations shown in Attachment 4.
- Vegetation samples – Vegetation samples were obtained on the dates and locations shown in Attachment 4.

14 (g) The status of surface ventilation fans and timeline of operation since January 1, 2014.

See Attachment 3, *Ventilation Fans Inspection Round Sheets*, on the enclosed compact disc.

14 (h) Exhaust Filter Building HEPA filter differential pressure data beginning February 14, 2014.

See Attachment 5, *Filter Differential Pressures*, on the enclosed compact disc.

14 (i) Derived waste origin and volume (total per container) container type, specific locations (i.e., where it is being stored) and if mixed or non-mixed.

No derived waste has been generated as a result of recovery activities.

Attachment 1

Surface Inspections

NMED Weekly Report for March 17, 2014, through March 23, 2014

System/Equipment Name	Responsible Organization	Inspection a Frequency and Job Title of Personnel Normally Making Inspection	Procedure Number and Inspection Criteria	Current Inspection Status	Comments
Air Intake Shaft Hoist	Underground Operations	Preoperational	WP 04-HO1004 Inspecting for Deterioration, Safety Equipment, Communication Systems, and Mechanical Operability in accordance with Mine Safety and Health Administration (MSHA) requirements	Underground Pre Op	No inspection has been performed due to fire/radiation incident. No hoisting of personnel or material has been performed using the Air Intake Shaft.
Ambulances (Surface) and related emergency supplies and equipment	Emergency Services	Weekly	12-FP0030 Inspecting for Mechanical Operability, Deterioration, and Required Equipment ^a	3/23/14	
Adjustable Center of Gravity Lift Fixture	Waste Handling	Preoperational	WP 05-WH1410 Inspecting for Mechanical Operability and Deterioration	3/24/14	
Backup Power Supply Diesel Generators	Facility Operations	Monthly	WP 04-ED1301 Inspecting for Mechanical Operability and Leaks/Spills by starting and operating both generators. Results of this inspection are logged in accordance with WP 04-AD3008.	Surface Done 2/23/14	Inspections current
Facility Inspections (Water Diversion Berms)	Facility Engineering	Annually	WP 10-WC3008 Inspecting for Damage, Impediments to water flow, and Deterioration	Surface Done 11/18/13 Due 11/14	Inspections current.
Central Monitoring Systems (CMS)	Facility Operations	Continuous	Automatic Self-Checking	automatic	Inspections current.

NMED Weekly Report for March 17, 2014, through March 23, 2014

System/Equipment Name	Responsible Organization	Inspection a Frequency and Job Title of Personnel Normally Making Inspection	Procedure Number and Inspection Criteria	Current Inspection Status	Comments
Conveyance Loading Car	Waste Handling	Preoperational	WP 05-WH1406 Inspecting for Mechanical Operability, Deterioration, path clear of obstacles, and guards in the proper place	Last completed 2-5-14	No additional inspections have been performed since the fire/rad incident.
Facility Transfer Vehicle	Waste Handling	Preoperational	WP 05-WH1204 Inspecting for Mechanical Operability, Deterioration, path clear of obstacles, and guards in the proper place	Last completed 3-24-14	No additional inspections have been performed since the fire/rad incident.
Exhaust Shaft	Underground Operations	Quarterly	PM041099 Inspecting for Deterioration and Leaks/Spills	Due 3/31/14	No additional inspections have been performed since the fire/rad incident.
Eye Wash and Shower Equipment	Equipment Custodian	Weekly	WP 12-IS1832 Inspecting for Deterioration	3/17/14 to 3/19/14*	* Eye wash stations in hazardous waste management areas have been performed. Other surface eye wash station inspections are being performed as areas become accessible/occupied.
Fire Detection and Alarm System	Emergency Services	Semiannually	12-FP0027 Inspecting for Deterioration, Operability of indicator lights and, underground fuel station dry chemical suppression system. Inspection is per NFPA 17	Done 1/7/14 Due 7/7/14	
Fire Detection and Alarm System	Emergency Services	Monthly/QTG/Annual	12-FP0028 Inspecting for Deterioration, Operability, leaks/spills and alarms received	3/23/14	

NMED Weekly Report for March 17, 2014, through March 23, 2014

System/Equipment Name	Responsible Organization	Inspection a Frequency and Job Title of Personnel Normally Making Inspection	Procedure Number and Inspection Criteria	Current Inspection Status	Comments
Fire Extinguishers	Emergency Services	Monthly	12-FP0036 Inspecting for Deterioration, Leaks/Spills, Expiration, seals, fullness, and pressure	Surface inspections current Due 3/31/14	.
Fire Hoses	Emergency Services	Annually (minimum)	12-FP0031 Inspecting for Deterioration and Leaks/Spills	Annual due 3/31/14	
Fire Hydrants	Emergency Services	Semi-annual/ annually	12-FP0034 Inspecting for Deterioration and Leaks/Spills	5-year test done 11/23/13 Semi-annual due 3/28/14	Inspections current
Fire Pumps	Emergency Services	Weekly/annually	WP 12-FP0026 Inspecting for Deterioration, Leaks/Spills, valves, and panel lights	3/17/14	
Fire Sprinkler Systems	Emergency Services	Monthly/ quarterly	WP 12-FP0025 Inspecting for Deterioration, Leaks/Spills, static pressures, and removable strainers	3/23/14	
Fire and Emergency Response Trucks (Seagrave Fire Apparatus, Emergency One Apparatus, and Underground Rescue Truck)	Emergency Services	Weekly	12-FP0033 Inspecting for Mechanical Operability, Deterioration, Leaks/Spills, and Required Equipment ⁿ	3/21/14	

NMED Weekly Report for March 17, 2014, through March 23, 2014

System/Equipment Name	Responsible Organization	Inspection a Frequency and Job Title of Personnel Normally Making Inspection	Procedure Number and Inspection Criteria	Current Inspection Status	Comments
Forklifts Used for Waste Handling (Electric and Diesel forklifts, Push-Pull Attachment)	Waste Handling	Preoperational	WP 05-WH1201, WP 05-WH1207, WP 05-WH1401, WP 05-WH1402, WP 05-WH1403, and WP 05-WH1412 Inspecting for Mechanical Operability, Deterioration, and On board fire suppression system	3/24/14	
Hazardous Material Response Equipment (Surface)	Emergency Services	Weekly	12-FP0033 Inspecting for Mechanical Operability, Deterioration, and Required Equipment	3/18/14	
Perimeter Fence, Gates, Signs	Security	Daily	PF0-010 Inspecting for Deterioration and Posted Warnings	Inspections current Performed with daily rounds	Security makes inspections of the perimeter and signage multiple times daily.
Public Address (and Intercom System)	Facility Operations	Monthly	WP 04-PC3017 Testing of PA and Underground Alarms and Mine Page Phones at essential locations Systems operated in test mode	Surface 2/26/14	U/G not performed due to radiological and/or fire event.
Radio Equipment	Facility Operations	Daily	Radios are operated daily and are repaired upon failure	3/23/14	
Rescue Truck (Surface)	Emergency Services	Weekly	12-FP0030 and 12-FP0033 Inspecting for Mechanical Operability, Deterioration, Leaks/Spills, and Required Equipment ^a	3/20/14	

NMED Weekly Report for March 17, 2014, through March 23, 2014

System/Equipment Name	Responsible Organization	Inspection a Frequency and Job Title of Personnel Normally Making Inspection	Procedure Number and Inspection Criteria	Current Inspection Status	Comments
Salt Handling Shaft Hoist	Underground Operations	Preoperational	WP 04-HO1002 Inspecting for Deterioration, Safety Equipment, Communication Systems, and Mechanical Operability in accordance with MSHA requirements	3/18/14	
Surface TRU Mixed Waste Handling Area	Waste Handling	Preoperational or Weekly	WP 05-WH1101 Inspecting for Deterioration, Leaks/Spills, Required Aisle Space, Posted Warnings, Communication Systems, Container Condition, and Floor coating integrity	Weekly 3/19/14 Pre Op 3/24/14	
TRU Mixed Waste Decontamination Equipment	Waste Handling	Annually	WP 05-WH1101 Inspecting for Required Equipment ⁿ	Last completed 12-31-13 for the annual.	Inspection is current, will be performed again December 2014
Uninterruptible Power Supply (Central UPS)	Facility Operations	Daily	WP 04-ED1542 Inspecting for Mechanical Operability and Deterioration with no malfunction alarms. Results of this inspection are logged in accordance with WP 04-AD3008.	3/23/14	
TDOP Upender	Waste Handling	Preoperational	WP 05-WH1010 Inspecting for Mechanical Operability and Deterioration	Last completed 10-9-13 as a pre-operational.	
Vehicle Siren	Emergency Services	Weekly	Functional Test included with inspection of the Ambulances, Fire Trucks, and Rescue Trucks	3/23/14	No underground inspections have been performed to U/G equipment due to inability to access U/G because of fire and/or radiation events. No personnel have been in the underground pending finalization and implementation of recovery plans.

NMED Weekly Report for March 17, 2014, through March 23, 2014

System/Equipment Name	Responsible Organization	Inspection a Frequency and Job Title of Personnel Normally Making Inspection	Procedure Number and Inspection Criteria	Current Inspection Status	Comments
Ventilation Exhaust	Maintenance Operations	Quarterly	IC041098 Check for Deterioration and Calibration of Mine Ventilation Rate Monitoring Equipment	12/24/13	
Water Tank Level	Facility Operations	Monthly	SDD-WD00 Inspecting for deterioration, with no multifunction alarms. Results of this inspection are logged in accordance with WP04-AD3008	3/23/14	
Waste Handling Cranes	Waste Handling	Preoperational	WP 05-WH1407 Inspecting for Mechanical Operability, Deterioration, and Leaks/Spills	Last completed 2-11-14 as a pre-operational.	No inspections have been performed to U/G equipment due to inability to access U/G because of fire and/or radiation events. No personnel have been in the underground pending finalization and implementation of recovery plans.
Waste Hoist	Underground Operations	Preoperational	WP 04-HO1003 Inspecting for Deterioration, Safety Equipment, Communication Systems, and Mechanical Operability, Leaks/Spills, in accordance with MSHA requirements	Underground Pre Op	No inspections have been performed to U/G equipment due to inability to access U/G because of fire and/or radiation events. No personnel have been in the underground pending finalization and implementation of recovery plans.
Trailer Jockey	Waste Handling	Preoperational	WP 05-WH1405 Inspecting for Mechanical Operability and Deterioration	3/24/14	
Bolting Robot	Waste Handling	Preoperational	WP 05-WH1203 Mechanical Operability	Last completed 6-29-12 as a pre-operational.	Bolting robot is Out of Service as of 6-29-12.
Yard Transfer Vehicle	Waste Handling	Preoperational	WP 05-WH1205 Mechanical Operability, clear of obstacles and Guards in proper place	3/24/14	
Monorail Hoist	Waste Handling	Preoperational	WP 05-WH1202 Mechanical Operability, and leaks/spills	3/24/14	

NMED Weekly Report for March 17, 2014, through March 23, 2014

System/Equipment Name	Responsible Organization	Inspection a Frequency and Job Title of Personnel Normally Making Inspection	Procedure Number and Inspection Criteria	Current Inspection Status	Comments
Bolting Station	Waste Handling	Preoperational	WP 05-WH1203 Mechanical Operability, Deterioration, and Guards in proper place	3/24/14	

RH TRU Mixed Waste Inspection Status as of March 17, 2014

System/ Equipment Name	Responsible Organization ^J	Inspection ^a Frequency and Job Title of Personnel Normally Making Inspection ^J	Procedure Number and Inspection Criteria	Current Inspection Status	Comments
Cask Transfer Car(s)	Waste Operations	Pre-evolution	WP05-WH1701 PM041187 (Semi-Annual) Pre- evolution Checks and Operating Instructions. Mechanical Inspection for Wear and Lubrication	Last completed 1-22-14 as a pre- evolutional. Last completed as a preoperational to move and operate the Cask Transfer Car.	All RH Equipment, Systems, and Areas are inspected pre- operationally or pre-evolution. Inspection of RH TRU mixed waste equipment and areas in the RH Complex apply only after RH TRU mixed waste receipt begins. Inspections and PM's are not required for equipment that is out of service. Prior to entering into an RH TRU waste evolution, all PMs and/or inspections will be brought to a current/compliant status.
RH Bay Overhead Bridge Crane	Waste Operations	Preoperational	WP05-WH1741 PM041232 (Quarterly) PM041117 (Annual) Pre-operational Checks and Operating Instructions. Mechanical Inspection for Wear and Lubrication	Last completed 2-26-14 as a preoperational.	All RH Equipment, Systems, and Areas are inspected pre- operationally or pre-evolution. Inspection of RH TRU mixed waste equipment and areas in the RH Complex apply only after RH TRU mixed waste receipt begins. Inspections and PM's are not required for equipment that is out of service. Prior to entering into an RH TRU waste evolution, all PMs and/or inspections will be brought to a current/compliant status
Facility Cask	Waste Operations	Pre-evolution	WP05-WH1713 PM041201 (Annual) PM041203 (Annual) Pre-evolution Checks and Operating Instructions. Mechanical Inspection for Wear and Lubrication. Electrical PM.	See "Comments" section	All RH Equipment, Systems, and Areas are inspected pre- operationally or pre-evolution. Inspection of RH TRU mixed waste equipment and areas in the RH Complex apply only after RH TRU mixed waste receipt begins. Inspections and PM's are not required for equipment that is out of service. Prior to entering into an RH TRU waste evolution, all PMs and/or inspections will be brought to a current/compliant status
RH Bay Cask Lifting Yoke	Waste Operations	Preoperational	WP05-WH1741 PM041169 (Annual) Pre-operational Checks and Operating Instructions. Mechanical Inspection for Wear and Lubrication	See "Comments" section	All RH Equipment, Systems, and Areas are inspected pre- operationally or pre-evolution. Inspection of RH TRU mixed waste equipment and areas in the RH Complex apply only after RH TRU mixed waste receipt begins. Inspections and PM's are not required for equipment that is out of service. Prior to entering into an RH TRU waste evolution, all PMs and/or inspections will be brought to a current/compliant status

NMED Weekly Report for March 17, 2014, through March 23, 2014

Facility Cask Transfer Car	Waste Operations	Pre-evolution	Pre-operational Checks and Operating Instructions. Mechanical Inspection for Wear and Lubrication Pre-evolution Checks and Operating Instructions. Mechanical Inspection for Wear and Lubrication Electrical Inspection	See "Comments" section	All RH Equipment, Systems, and Areas are inspected pre-operationally or pre-evolution. Inspection of RH TRU mixed waste equipment and areas in the RH Complex apply only after RH TRU mixed waste receipt begins. Inspections and PM's are not required for equipment that is out of service. Prior to entering into an RH TRU waste evolution, all PMs and/or inspections will be brought to a current/compliant status
Facility Cask Rotating Device	Waste Operations	Pre-evolution	WP05-WH1713 PM041175 (Annual) PM041176 (Annual) Pre-evolution Checks and Operating Instructions. Mechanical Inspection for Wear and Lubrication Electrical Inspection	See "Comments" section	All RH Equipment, Systems, and Areas are inspected pre-operationally or pre-evolution. Inspection of RH TRU mixed waste equipment and areas in the RH Complex apply only after RH TRU mixed waste receipt begins. Inspections and PM's are not required for equipment that is out of service. Prior to entering into an RH TRU waste evolution, all PMs and/or inspections will be brought to a current/compliant status
Facility Grapple	Waste Operations	Pre-evolution	WP05-WH1721 PM041172 (Quarterly) PM041177 (Annual) Pre-evolution Checks and Operating Instructions. Mechanical Inspection for Wear. Non-Destructive Examination	See "Comments" section	All RH Equipment, Systems, and Areas are inspected pre-operationally or pre-evolution. Inspection of RH TRU mixed waste equipment and areas in the RH Complex apply only after RH TRU mixed waste receipt begins. Inspections and PM's are not required for equipment that is out of service. Prior to entering into an RH TRU waste evolution, all PMs and/or inspections will be brought to a current/compliant status
6.25-Ton Grapple Hoist	Waste Operations	Pre-evolution	WP05-WH1721 PM041173 (Annual) Pre-evolution Checks and Operating Instructions. Mechanical Inspection for Wear and Lubrication	See "Comments" section	All RH Equipment, Systems, and Areas are inspected pre-operationally or pre-evolution. Inspection of RH TRU mixed waste equipment and areas in the RH Complex apply only after RH TRU mixed waste receipt begins. Inspections and PM's are not required for equipment that is out of service. Prior to entering into an RH TRU waste evolution, all PMs and/or inspections will be brought to a current/compliant status
Transfer Cell Shuttle Car	Waste Operations	Pre-evolution	WP05-WH1705 PM041184 (Semi-Annual) PM041222 (Annual) Pre-evolution Pre-operational Checks and Operating Instructions. Mechanical Inspection for Wear and Lubrication. Electrical Inspection.	See "Comments" section	All RH Equipment, Systems, and Areas are inspected pre-operationally or pre-evolution. Inspection of RH TRU mixed waste equipment and areas in the RH Complex apply only after RH TRU mixed waste receipt begins. Inspections and PM's are not required for equipment that is out of service. Prior to entering into an RH TRU waste evolution, all PMs and/or inspections will be brought to a current/compliant status

NMED Weekly Report for March 17, 2014, through March 23, 2014

Cask Unloading Room	Waste Operations	Preoperational	WP05-WH1744 Floor integrity	See "Comments" section	All RH Equipment, Systems, and Areas are inspected pre-operationally or pre-evolution. Inspection of RH TRU mixed waste equipment and areas in the RH Complex apply only after RH TRU mixed waste receipt begins. Inspections and PM's are not required for equipment that is out of service. Prior to entering into an RH TRU waste evolution, all PMs and/or inspections will be brought to a current/compliant status
Hot Cell	Waste Operations	Preoperational	WP05-WH1744 Floor integrity	See "Comments" section	All RH Equipment, Systems, and Areas are inspected pre-operationally or pre-evolution. Inspection of RH TRU mixed waste equipment and areas in the RH Complex apply only after RH TRU mixed waste receipt begins. Inspections and PM's are not required for equipment that is out of service. Prior to entering into an RH TRU waste evolution, all PMs and/or inspections will be brought to a current/compliant status
Hot Cell Overhead Powered Manipulator	Waste Operations	Preoperational	WP05-WH1743 PM041215 (Annual) PM041216 (Annual) IC411037 (Annual) Pre-operational Checks and Operating Instructions. Mechanical Inspection for Wear and Lubrication. Electrical Inspection. Load Cell Calibration	See "Comments" section	All RH Equipment, Systems, and Areas are inspected pre-operationally or pre-evolution. Inspection of RH TRU mixed waste equipment and areas in the RH Complex apply only after RH TRU mixed waste receipt begins. Inspections and PM's are not required for equipment that is out of service. Prior to entering into an RH TRU waste evolution, all PMs and/or inspections will be brought to a current/compliant status
Hot Cell Bridge Crane	Waste Operations	Preoperational	WP05-WH1742 PM041217 (Annual) PM041209 (Annual) IC411038 (Annual) Pre-operational Checks and Operating Instructions. Mechanical Inspection for Wear and Lubrication. Electrical Inspection. Load Cell Calibration.	See "Comments" section	All RH Equipment, Systems, and Areas are inspected pre-operationally or pre-evolution. Inspection of RH TRU mixed waste equipment and areas in the RH Complex apply only after RH TRU mixed waste receipt begins. Inspections and PM's are not required for equipment that is out of service. Prior to entering into an RH TRU waste evolution, all PMs and/or inspections will be brought to a current/compliant status
Transfer Cell	Waste Operations	Preoperational	WP05-WH1744 Floor integrity	See "Comments" section	All RH Equipment, Systems, and Areas are inspected pre-operationally or pre-evolution. Inspection of RH TRU mixed waste equipment and areas in the RH Complex apply only after RH TRU mixed waste receipt begins. Inspections and PM's are not required for equipment that is out of service. Prior to entering into an RH TRU waste evolution, all PMs and/or inspections will be brought to a current/compliant status

NMED Weekly Report for March 17, 2014, through March 23, 2014

Facility Cask Loading Room	Waste Operations	Preoperational	WP05-WH1744 Floor integrity	See "Comments" section	All RH Equipment, Systems, and Areas are inspected pre- operationally or pre-evolution. Inspection of RH TRU mixed waste equipment and areas in the RH Complex apply only after RH TRU mixed waste receipt begins. Inspections and PM's are not required for equipment that is out of service. Prior to entering into an RH TRU waste evolution, all PMs and/or inspections will be brought to a current/compliant status
Closed Circuit Television Camera	Waste Operations	Preoperational	WP05-WH1757 Operability	See "Comments" section	All RH Equipment, Systems, and Areas are inspected pre- operationally or pre-evolution. Inspection of RH TRU mixed waste equipment and areas in the RH Complex apply only after RH TRU mixed waste receipt begins. Inspections and PM's are not required for equipment that is out of service. Prior to entering into an RH TRU waste evolution, all PMs and/or inspections will be brought to a current/compliant status
Radiation Monitoring Equipment	Radiation Control	Preoperational	WP12-HP1245 IC240010 WP12-HP1307 IC240007 WP12-HP1314 (Annual) Operability Checks, Functional Checks, Instrument calibrations, Flow Calibration, Efficiency Checks.	See "Comments" section	All RH Equipment, Systems, and Areas are inspected pre- operationally or pre-evolution. Inspection of RH TRU mixed waste equipment and areas in the RH Complex apply only after RH TRU mixed waste receipt begins. Inspections and PM's are not required for equipment that is out of service. Prior to entering into an RH TRU waste evolution, all PMs and/or inspections will be brought to a current/compliant status
Cask Unloading Room Crane	Waste Operations	Preoperational	WP05-WH1719 PM041190 (Quarterly) PM041191 (Annual) PM041192 (Annual) IC411035 (Annual) Pre-operational Checks and Operating Instructions. Mechanical Inspection for Wear and Lubrication. Electrical Inspection. Load Cell Calibration.	See "Comments" section	All RH Equipment, Systems, and Areas are inspected pre- operationally or pre-evolution. Inspection of RH TRU mixed waste equipment and areas in the RH Complex apply only after RH TRU mixed waste receipt begins. Inspections and PM's are not required for equipment that is out of service. Prior to entering into an RH TRU waste evolution, all PMs and/or inspections will be brought to a current/compliant status
Horizontal Emplacement and Retrieval Equipment or functionally equivalent equipment	Waste Operations	Pre-evolution	WP05-WH1700 PM052010 (Semi-Annual) ^k PM052011 (Annual) PM052013 PM052012 PM052014 (Annual) Assembly and Operating Instructions. Electrical Inspection. Position Transducer Calibration. Tilt Sensor Calibration.	See "Comments" section	All RH Equipment, Systems, and Areas are inspected pre- operationally or pre-evolution. Inspection of RH TRU mixed waste equipment and areas in the RH Complex apply only after RH TRU mixed waste receipt begins. Inspections and PM's are not required for equipment that is out of service. Prior to entering into an RH TRU waste evolution, all PMs and/or inspections will be brought to a current/compliant status

NMED Weekly Report for March 17, 2014, through March 23, 2014

RH Bay	Waste Operations	Preoperational	WP05-WH1744 Floor integrity	See "Comments" section	All RH Equipment, Systems, and Areas are inspected pre- operationally or pre-evolution. Inspection of RH TRU mixed waste equipment and areas in the RH Complex apply only after RH TRU mixed waste receipt begins. Inspections and PM's are not required for equipment that is out of service. Prior to entering into an RH TRU waste evolution, all PMs and/or inspections will be brought to a current/compliant status
Surface RH TRU Mixed Waste Handling Area	Waste Operations	Preoperational	WP- 05 WH1744 Posted Warning, Communications	See "Comments" section	All RH Equipment, Systems, and Areas are inspected pre- operationally or pre-evolution. Inspection of RH TRU mixed waste equipment and areas in the RH Complex apply only after RH TRU mixed waste receipt begins. Inspections and PM's are not required for equipment that is out of service. Prior to entering into an RH TRU waste evolution, all PMs and/or inspections will be brought to a current/compliant status

Attachment 2
TRU Mixed Waste Currently in Storage
at the WIPP Facility

Parking Area Unit

Site of Origin	Shipment	Receipt Date/Time	Inner-Container Vessel Closure Date/Time	Processed Date	Venting Deadline	WHB Deadline	Package	Assembly	Unemplaced Contents	Capacity ¹ (ft ³)
INL	IN140042	2/5/2014 0:34	2/1/2014 11:55	Not Processed	4/1/2014 11:55	Not Processed	132	IN140084	1 SWB	66.3
		2/5/2014 0:34	2/1/2014 11:55	Not Processed	4/1/2014 11:55	Not Processed	132	IN140085	1 SWB	66.3
		2/5/2014 0:34	2/1/2014 11:50	Not Processed	4/1/2014 11:50	Not Processed	136	IN140090	1 SWB	66.3
		2/5/2014 0:34	2/1/2014 11:50	Not Processed	4/1/2014 11:50	Not Processed	136	IN140091	1 SWB	66.3
		2/5/2014 0:34	2/1/2014 11:45	Not Processed	4/1/2014 11:45	Not Processed	515	IN140070	1 SWB	66.3
INL	IN140043	2/5/2014 0:30	2/1/2014 11:35	Not Processed	4/1/2014 11:35	Not Processed	163	IN140078	1 SWB	66.3
		2/5/2014 0:30	2/1/2014 11:35	Not Processed	4/1/2014 11:35	Not Processed	163	IN140079	1 SWB	66.3
		2/5/2014 0:30	2/1/2014 11:40	Not Processed	4/1/2014 11:40	Not Processed	501	IN140074	1 SWB	66.3
INL	IN140044	2/6/2014 1:09	2/3/2014 13:49	Not Processed	4/3/2014 13:49	Not Processed	512	IN136332	7 55G Drums	51.8
INL	IN140045	2/6/2014 1:27	2/3/2014 13:48	Not Processed	4/3/2014 13:48	Not Processed	508	IN140066	1 SWB	66.3
SRS	SR140005	2/5/2014 13:00	1/31/2014 12:34	Not Processed	3/31/2014 12:34	Not Processed	135	SR139977	5 55G Drums	37
		2/5/2014 13:00	1/31/2014 12:34	Not Processed	3/31/2014 12:34	Not Processed	135	SR139978	7 55G Drums	51.8
		2/5/2014 13:00	1/31/2014 12:29	Not Processed	3/31/2014 12:29	Not Processed	155	SR139996	5 55G Drums	37
		2/5/2014 13:00	1/31/2014 12:29	Not Processed	3/31/2014 12:29	Not Processed	155	SR139997	7 55G Drums	51.8
		2/5/2014 13:00	1/31/2014 12:23	Not Processed	3/31/2014 12:23	Not Processed	160	SR140015	5 55G Drums	37
		2/5/2014 13:00	1/31/2014 12:23	Not Processed	3/31/2014 12:23	Not Processed	160	SR140016	7 55G Drums	51.8
SRS	SR314012	1/31/2014 16:10	1/27/2014 10:48	Not Processed	3/27/2014 10:48	Not Processed	4	SR139785	1 SLB2	261
SRS	SR314013	2/1/2014 15:15	1/28/2014 10:40	Not Processed	3/28/2014 10:40	Not Processed	6	SR139789	1 SLB2	261
SRS	SR314014	2/4/2014 13:15	1/30/2014 10:30	Not Processed	3/30/2014 10:30	Not Processed	1	SR139793	1 SLB2	261
---	8 Shipments	---	---	---	---	---	13 Packages	19 Assemblies	---	1,697.90 ft ³

¹55G Drum=7.4 ft³, SWB=66.3 ft³, TDOP=160 ft³, 85G Drum=11.4 ft³, 100G Drum=13.4 ft³, SLB2=261 ft³ (Permit, Part 3, Section 3.3.1)

INL – Idaho National Laboratory

SRS – Savannah River Site

SWB – standard waste box

SLB – standard large box

TDOP – ten-drum overpack

NMED Weekly Report for March 17, 2014, through March 23, 2014

Site of Origin	Shipment	Receipt Date/Time	Inner-Container Vessel Closure Date/Time	Processed Date	Venting Deadline	WHB Deadline	Package	Assembly	Unemplaced Contents	Capacity ¹ (ft ³)
INL	IN140036	2/1/2014 22:40	1/25/2014 13:35	2/3/2014 13:15	Vented	5/19/2014 13:15	210	IN139540	1 SWB	66.3
		2/1/2014 22:40	1/25/2014 13:35	2/3/2014 13:15	Vented	5/19/2014 13:15	210	IN139541	1 SWB	66.3
INL	IN140037	2/1/2014 21:11	1/30/2014 14:00	2/2/2014 10:17	Vented	5/18/2014 10:17	166	IN139806	1 TDOP	160
		2/1/2014 21:11	1/30/2014 14:03	2/2/2014 10:24	Vented	5/18/2014 10:24	168	IN139814	1 TDOP	160
INL	IN140040	2/3/2014 0:17	1/31/2014 13:21	2/4/2014 9:04	Vented	5/20/2014 9:04	186	IN140133	1 TDOP	160
		2/3/2014 0:17	1/31/2014 13:16	2/4/2014 12:55	Vented	5/20/2014 12:55	208	IN140144	1 TDOP	160
		2/3/2014 0:17	1/31/2014 13:13	2/4/2014 12:22	Vented	5/20/2014 12:22	505	IN139593	1 SWB	66.3
INL	IN140041	2/3/2014 7:13	1/31/2014 13:40	2/4/2014 9:31	Vented	5/20/2014 9:31	125	IN140129	1 TDOP	160
		2/3/2014 7:13	1/31/2014 13:35	2/4/2014 9:37	Vented	5/20/2014 9:37	203	IN139266	1 TDOP	160
		2/3/2014 7:13	1/31/2014 13:30	2/3/2014 14:37	Vented	5/19/2014 14:37	509	IN140062	1 SWB	66.3
INL	IN140043	2/5/2014 0:30	2/1/2014 11:30	2/11/2014 9:12	Vented	5/27/2014 9:12	191	IN140096	1 SWB	66.3
		2/5/2014 0:30	2/1/2014 11:30	2/11/2014 9:13	Vented	5/27/2014 9:13	191	IN140097	1 SWB	66.3
INL	IN140044	2/6/2014 1:09	2/3/2014 13:55	2/11/2014 10:00	Vented	5/27/2014 10:00	181	IN139670	1 TDOP	160
		2/6/2014 1:09	2/3/2014 13:52	2/11/2014 10:43	Vented	5/27/2014 10:43	202	IN139666	1 TDOP	160
INL	IN140045	2/6/2014 1:27	2/3/2014 13:40	2/11/2014 11:02	Vented	5/27/2014 11:02	142	IN139923	1 TDOP	160
		2/6/2014 1:27	2/3/2014 13:44	2/11/2014 11:00	Vented	5/27/2014 11:00	167	IN140205	1 TDOP	160
LANL	LA140018	2/1/2014 1:30	1/29/2014 14:25	2/1/2014 12:40	Vented	5/17/2014 12:40	172	LA139903	1 SWB	66.3
LANL	LA140019	2/1/2014 1:50	1/30/2014 15:20	2/1/2014 14:25	Vented	5/17/2014 14:25	127	LA139927	1 SWB	66.3
		2/1/2014 1:50	1/30/2014 15:20	2/1/2014 14:26	Vented	5/17/2014 14:26	127	LA139928	1 SWB	66.3
LANL	LA140020	2/3/2014 22:34	2/3/2014 10:05	2/4/2014 16:44	Vented	5/20/2014 16:44	126	LA139972	1 SWB	66.3
		2/3/2014 22:34	2/3/2014 10:15	2/5/2014 8:34	Vented	5/21/2014 8:34	156	LA139965	1 SWB	66.3
		2/3/2014 22:34	2/3/2014 10:15	2/5/2014 8:36	Vented	5/21/2014 8:36	156	LA139966	1 SWB	66.3
		2/3/2014 22:34	2/3/2014 10:00	2/4/2014 16:38	Vented	5/20/2014 16:38	190	LA139983	1 SWB	66.3
LANL	LA140021	2/4/2014 22:40	2/4/2014 9:35	2/5/2014 9:12	Vented	5/21/2014 9:12	133	LA139990	1 SWB	66.3
		2/4/2014 22:40	2/4/2014 9:35	2/5/2014 9:13	Vented	5/21/2014 9:13	133	LA139991	1 SWB	66.3
		2/4/2014 22:40	2/4/2014 9:30	2/11/2014 9:13	Vented	5/27/2014 9:13	137	LA140002	1 SWB	66.3

NMED Weekly Report for March 17, 2014, through March 23, 2014

Site of Origin	Shipment	Receipt Date/Time	Inner-Container Vessel Closure Date/Time	Processed Date	Venting Deadline	WHB Deadline	Package	Assembly	Unemplaced Contents	Capacity ¹ (ft ³)
		2/4/2014 22:40	2/4/2014 9:25	2/5/2014 9:32	Vented	5/21/2014 9:32	147	LA140008	1 SWB	66.3
SRS	SR140003	1/24/2014 12:40	1/16/2014 8:45	2/1/2014 8:15	Vented	5/17/2014 8:15	169	SR139200	6 55G Drums	44.4
		1/24/2014 12:40	1/16/2014 8:45	2/1/2014 8:15	Vented	5/17/2014 8:15	169	SR139201	7 55G Drums	51.8
		1/24/2014 12:40	1/16/2014 8:40	2/1/2014 8:32	Vented	5/17/2014 8:32	195	SR139206	4 55G Drums	29.6
		1/24/2014 12:40	1/16/2014 8:40	2/1/2014 8:34	Vented	5/17/2014 8:34	195	SR139207	7 55G Drums	51.8
SRS	SR140004	2/1/2014 15:45	1/23/2014 10:30	2/4/2014 17:50	Vented	5/20/2014 17:50	162	SR139767	7 55G Drums	51.8
		2/1/2014 15:45	1/23/2014 10:30	2/4/2014 17:51	Vented	5/20/2014 17:51	162	SR139766	4 55G Drums	29.6
		2/1/2014 15:45	1/23/2014 10:40	2/4/2014 13:51	Vented	5/20/2014 13:51	193	SR139755	6 55G Drums	44.4
		2/1/2014 15:45	1/23/2014 10:40	2/4/2014 13:52	Vented	5/20/2014 13:52	193	SR139756	7 55G Drums	51.8
		2/1/2014 15:45	1/23/2014 10:35	2/4/2014 17:51	Vented	5/20/2014 17:51	201	SR139760	6 55G Drums	44.4
		2/1/2014 15:45	1/23/2014 10:35	2/4/2014 17:52	Vented	5/20/2014 17:52	201	SR139761	7 55G Drums	51.8
SRS	SR314011	1/28/2014 14:10	1/22/2014 8:30	2/3/2014 12:14	Vented	5/19/2014 12:14	3	SR139781	1 SLB2	261
---	14 Shipments	---	---	---	---	---	28 Packages	38 Assemblies	---	3,439.50 ft ³

¹55G Drum=7.4 ft³, SWB=66.3 ft³, TDOP=160 ft³, 85G Drum=11.4 ft³, 100G Drum=13.4 ft³, SLB2=261 ft³ (Permit, Part 3, Section 3.3.1)

INL – Idaho National Laboratory

LANL – Los Alamos National Laboratory

SRS – Savannah River Site

SWB – standard waste box

SLB – standard large box

TDOP – ten-drum overpack

Attachment 3

Ventilation Fans Inspection Round Sheets

(See file on compact disc)

Round Sheet Legend

Circled Numbers ②	Note numbers on the Comment Section of the Round Sheet
AR	Action Request
EFB	Exhaust Filter Building
I/S	In Service
MBP	Maintenance By Pass
Sec	Secured
STBY	Standby
Tag	Tagged Out
DP	Differential Pressure
"wc	Inches Water Column

Attachment 4

Environmental Monitoring

(See files on compact disc)

- **VOC Monitoring**
- **Radiological Monitoring**
- **Meteorological Monitoring**
- **Soil Monitoring**
- **Surface Water Monitoring**
- **Vegetation Sampling**

Meteorological Data Acronyms and Definitions

Date & Time	Self-explanatory
Day	Numeric identifier
15 min	Time interval of data
Juli date	Julian date (day-of-year number)
2WS m/s	2-meter wind speed in meters per second
2WD Deg	2-meter wind direction in degrees
2SD	2-meter standard deviation
10WS m/s	10-meter wind speed in meters per second
10WD Deg	10-meter wind direction in degrees
10SD	10-meter standard deviation
50WS m/s	50-meter wind speed in meters per second
50WD Deg	50-meter wind direction in degrees
50SD	50-meter standard deviation


2M T Deg C	2-meter temperature in degrees Celsius
10M T Deg C	10-meter temperature in degrees Celsius
50M T Deg C	50-meter temperature in degrees Celsius
10 DT	10-meter differential temperature (2M T minus 10M T)
50 DT	50-meter differential temperature (2M T minus 50M T)
RH %	Relative humidity as percentage
DPT Deg C	Dew point in degrees Celsius
SR	Solar Radiation
BP mB	Barometric pressure in millibars
prcp mm	Precipitation in millimeters

Note 1: The differential temperature columns (10DT and 50DT) are 10-meter or 50-meter temperatures subtracted from the 2-meter temperature reading. Negative values indicate the 10- or 50-meter temperatures are greater than the corresponding 2-meter temperature.

Note 2: The dew point is a number generated by the Met station based on the recorded relative humidity and temperature readings. Dew point is the temperature at which the water in the air will condense to liquid. This temperature can be very low at times, including a negative temperature. The Met system is programmed to display a temperature as low as -30 degrees Celsius.

Location of Sampling Sites


Locations: Low Volume Air Sampling, Soil Sampling, Vegetation, and Meteorological Monitoring

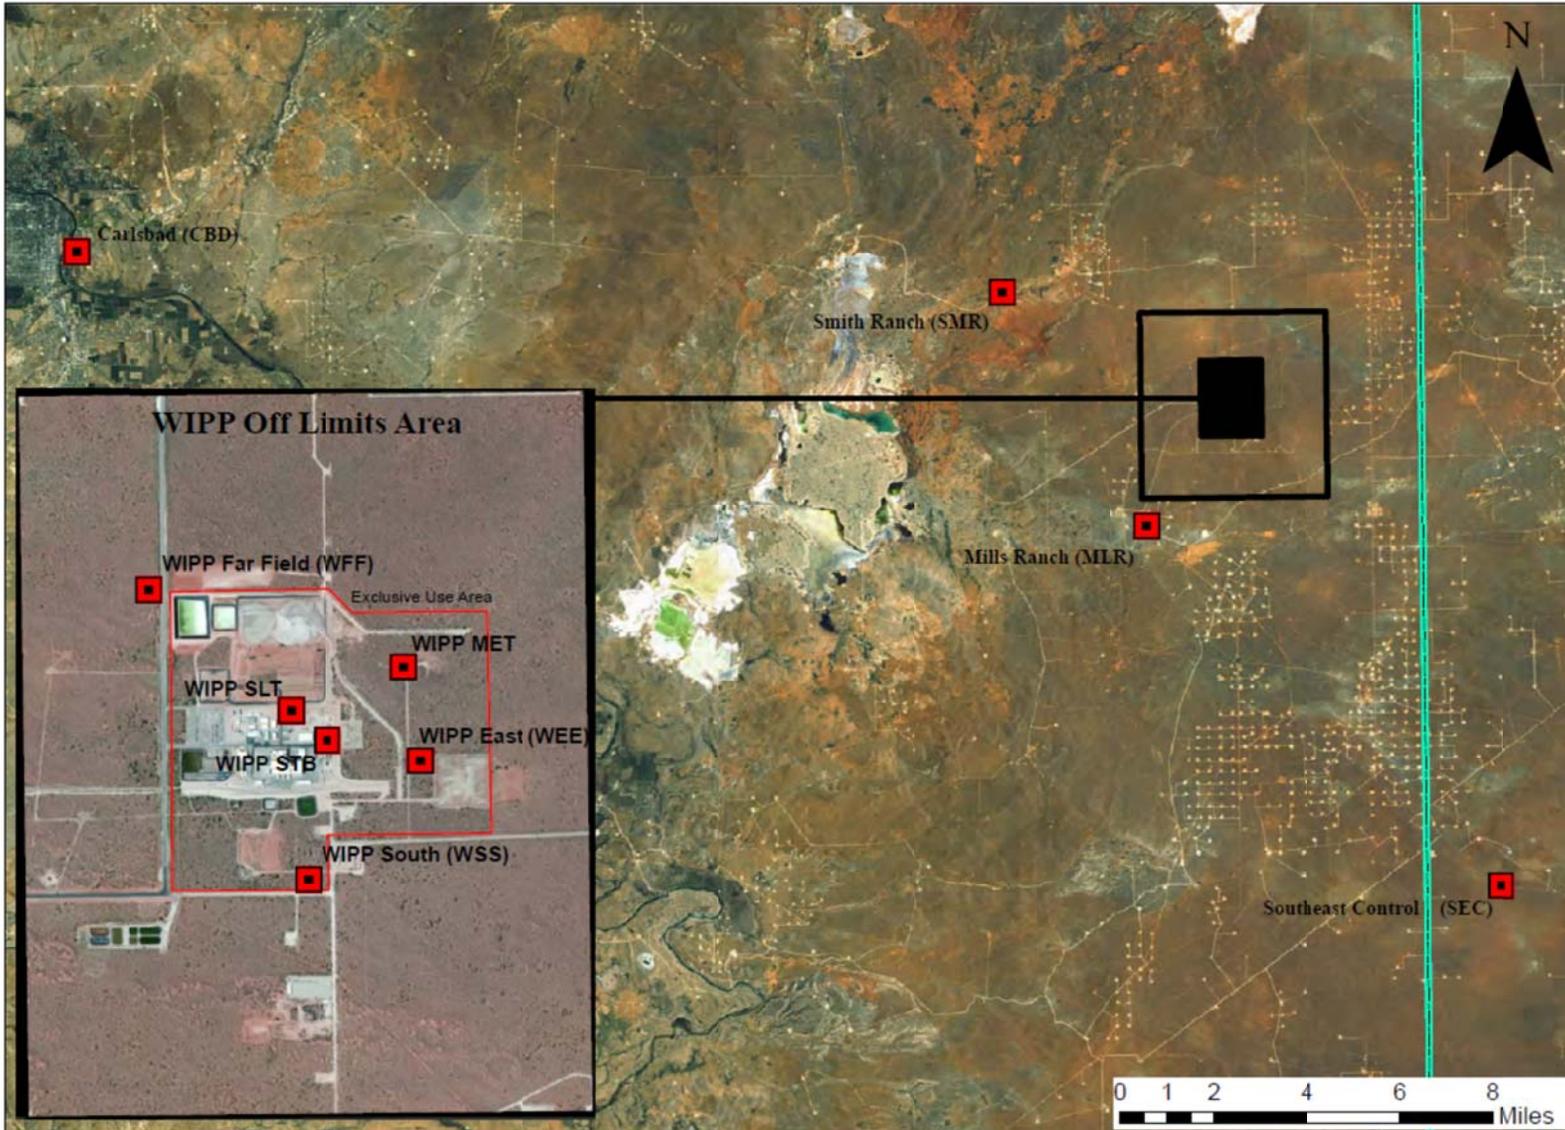

VOC Sampling Locations



Surface Water Sample Locations

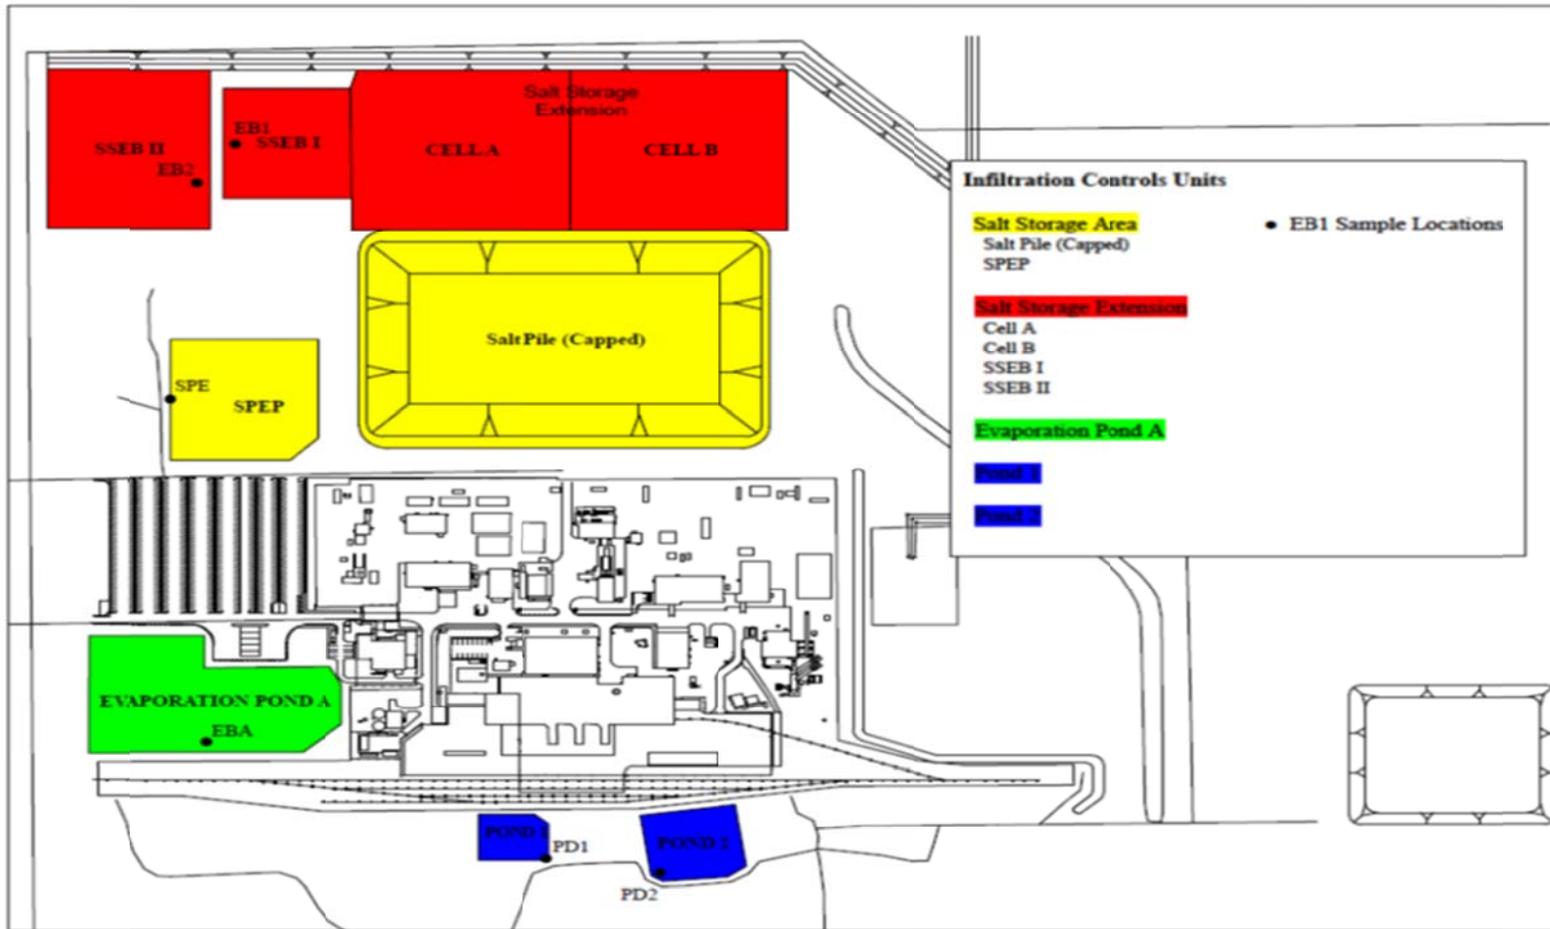

Attachment 5

Filter Differential Pressures

(See file on compact disc)