
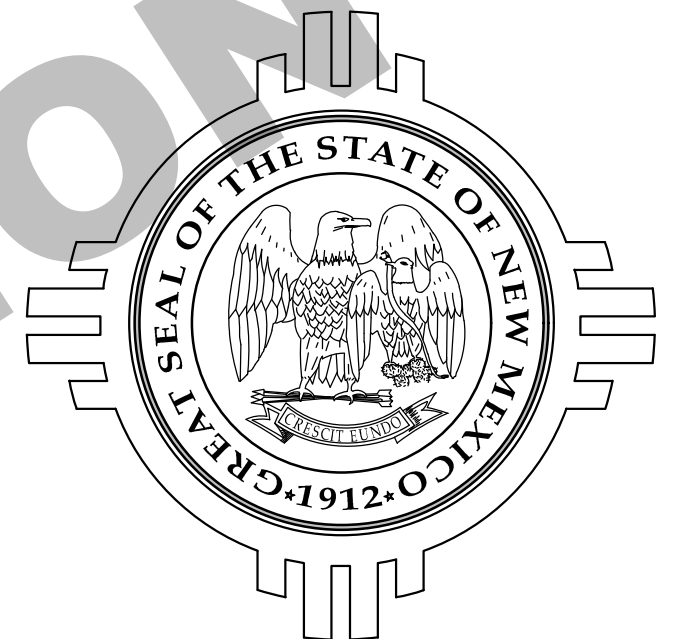


New Mexico



DEPARTMENT OF TRANSPORTATION

CONSTRUCTION PLANS

CN 4101410
COUNTY COUNTY

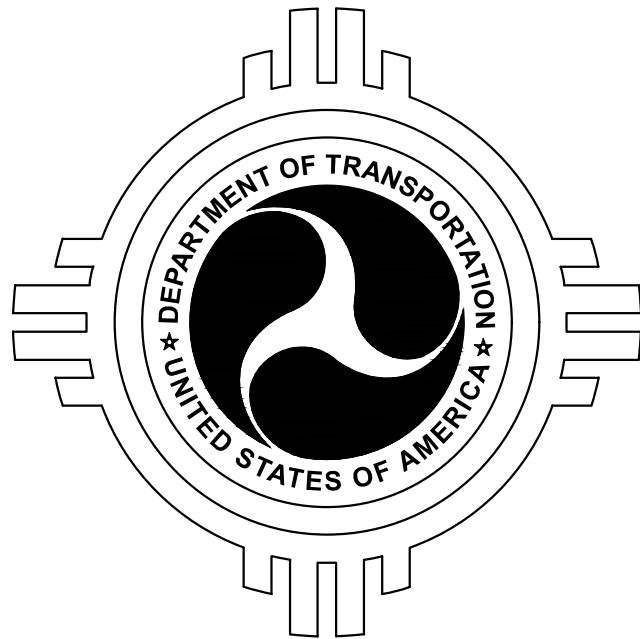

CN 4101410
BRIDGE 3926 REPLACEMENT - NM 63
M.P. 21.60 TO M.P. 22.70 (1.1 MILES)

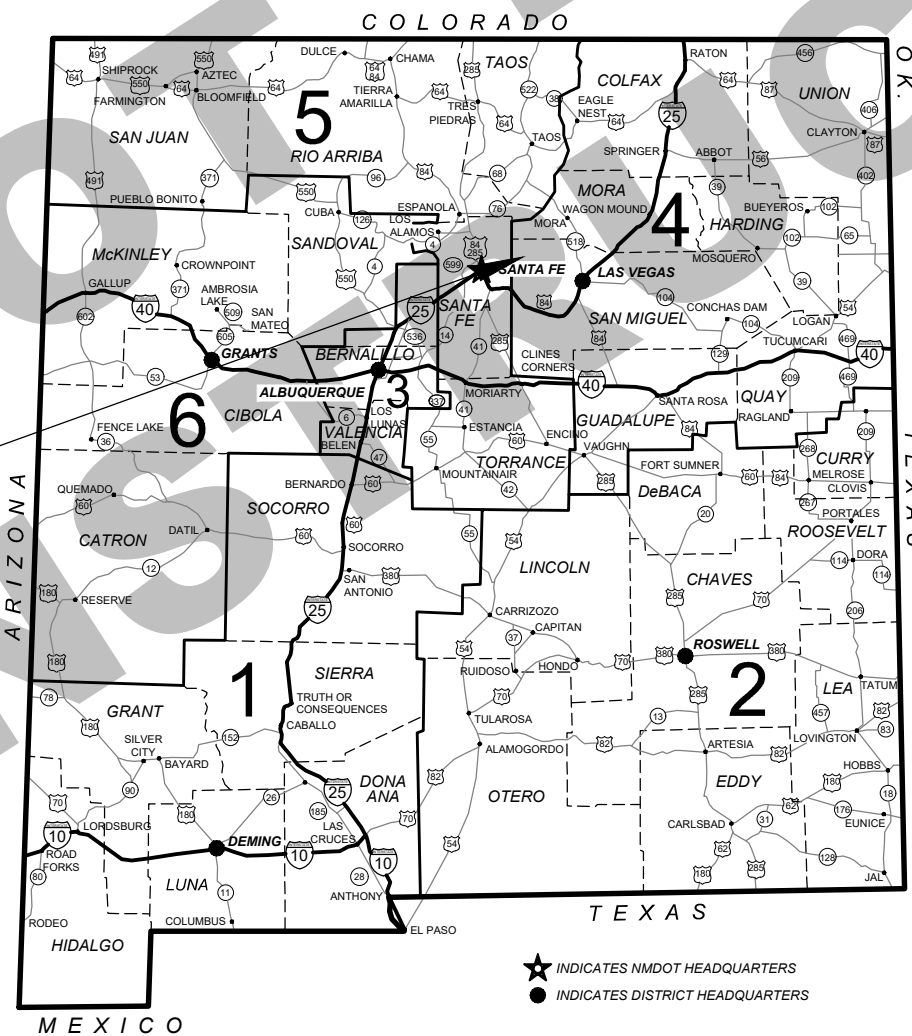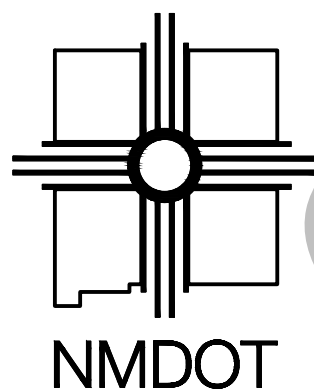

60% DESIGN REVIEW
Where: D4 CONFERENCE RM, SANTA FE, NM
When: Monday, January 3, 2022
Time: X:XX PM TO X:XX PM

60% NOT FOR
CONSTRUCTION

LENGTH OF PROJECT 0.137 miles
 THIS PROJECT LIES WITHIN T.18N, R.12E, SEC.22, N.M.P.M.




NEW MEXICO DEPARTMENT
 OF TRANSPORTATION

NO.	DESCRIPTION	DATE	BY
4			
3			
2			
1			

4101410
 BRIDGE 3926 REPLACEMENT - NM 63
 VICINITY MAP

**60% NOT FOR
 CONSTRUCTION**

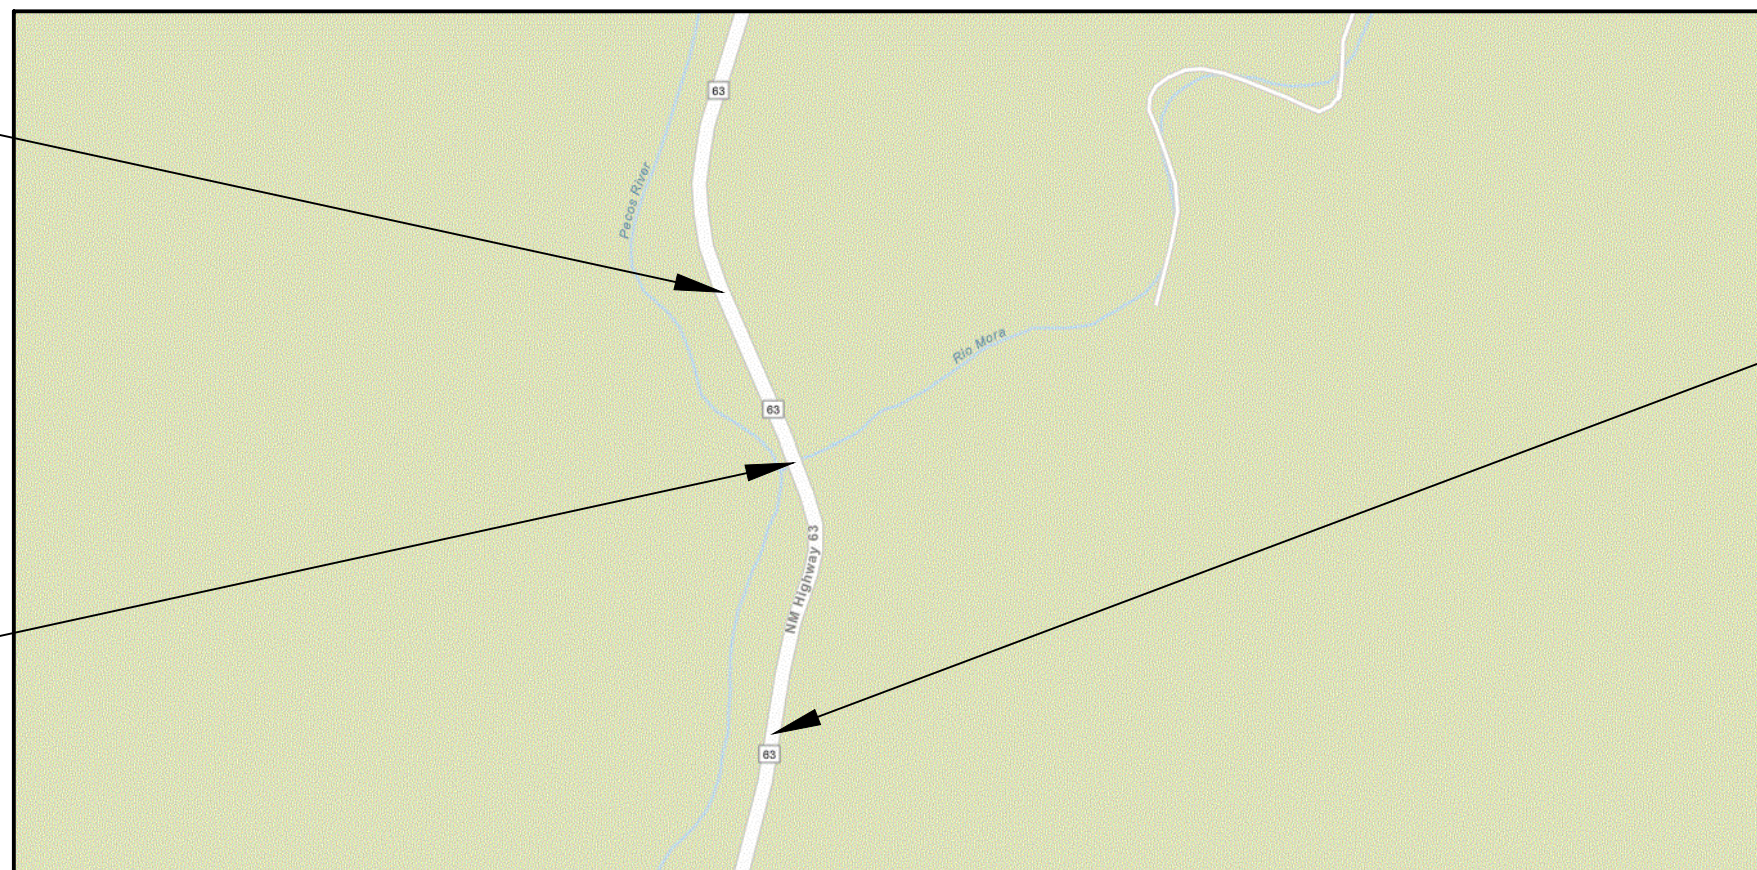

VICINITY MAP



To PECOS, NM
 ~16.4 miles

E.O.P. CN 4101410
STA. 19+75.00, M.P. 22.70
SAN MIGUEL COUNTY

B.O.P. CN 4101410
STA. 12+50.00, M.P. 21.60
SAN MIGUEL COUNTY

BRIDGE NO. 3926
STA. 16+62.03, M.P. 22.16

THE 2019 EDITION OF NEW MEXICO DEPARTMENT OF TRANSPORTATION STANDARD SPECIFICATIONS AND STANDARD DRAWINGS FOR HIGHWAY AND BRIDGE CONSTRUCTION SHALL GOVERN CONSTRUCTION OF THIS PROJECT.

PROJECT CONTACT INFORMATION

NMDOT PROJECT DEVELOPMENT ENGINEER

MANUELITO MAESTAS
 Cell: (505) 629-7251

NMDOT CONSTRUCTION PROJECT MANAGER

JOSEPH LEGER
 Office: (505) 617-5251

NMDOT MAINTENANCE PATROL FOREMAN

MAINTENANCE PATROL FOREMAN OR YARD
 ANDY URIBARI
 Office: (505) 652-9497

NMDOT DESIGN TEAM

AMANDA RAMIREZ, ENGINEERING TECHNICIAN V
 Cell: (505) 699-6446
 ANTHONY NARANJO, ENGINEERING TECHNICIAN V
 Cell: (505) 365-3221
 CHRISTOPHER MCCLENAHAN, ENGINEERING TECHNICIAN III
 Cell: (505) 372-8463

INTENT OF PROJECT

THE SCOPE OF THIS PROJECT INCLUDES ROADWAY RECONSTRUCTION OF NMSR 63. REMOVAL AND REPLACEMENT OF BRIDGE NO. 3926 ON A NEW ALIGNMENT. APPLY TEMPORARY TRAFFIC CONTROL. PLACE NEW PERMANENT SIGNING AND STRIPING, AND OTHER DRAINAGE IMPROVEMENTS.