

Figure I-1
 Location of Underground HWDUs and Anticipated Closure Locations

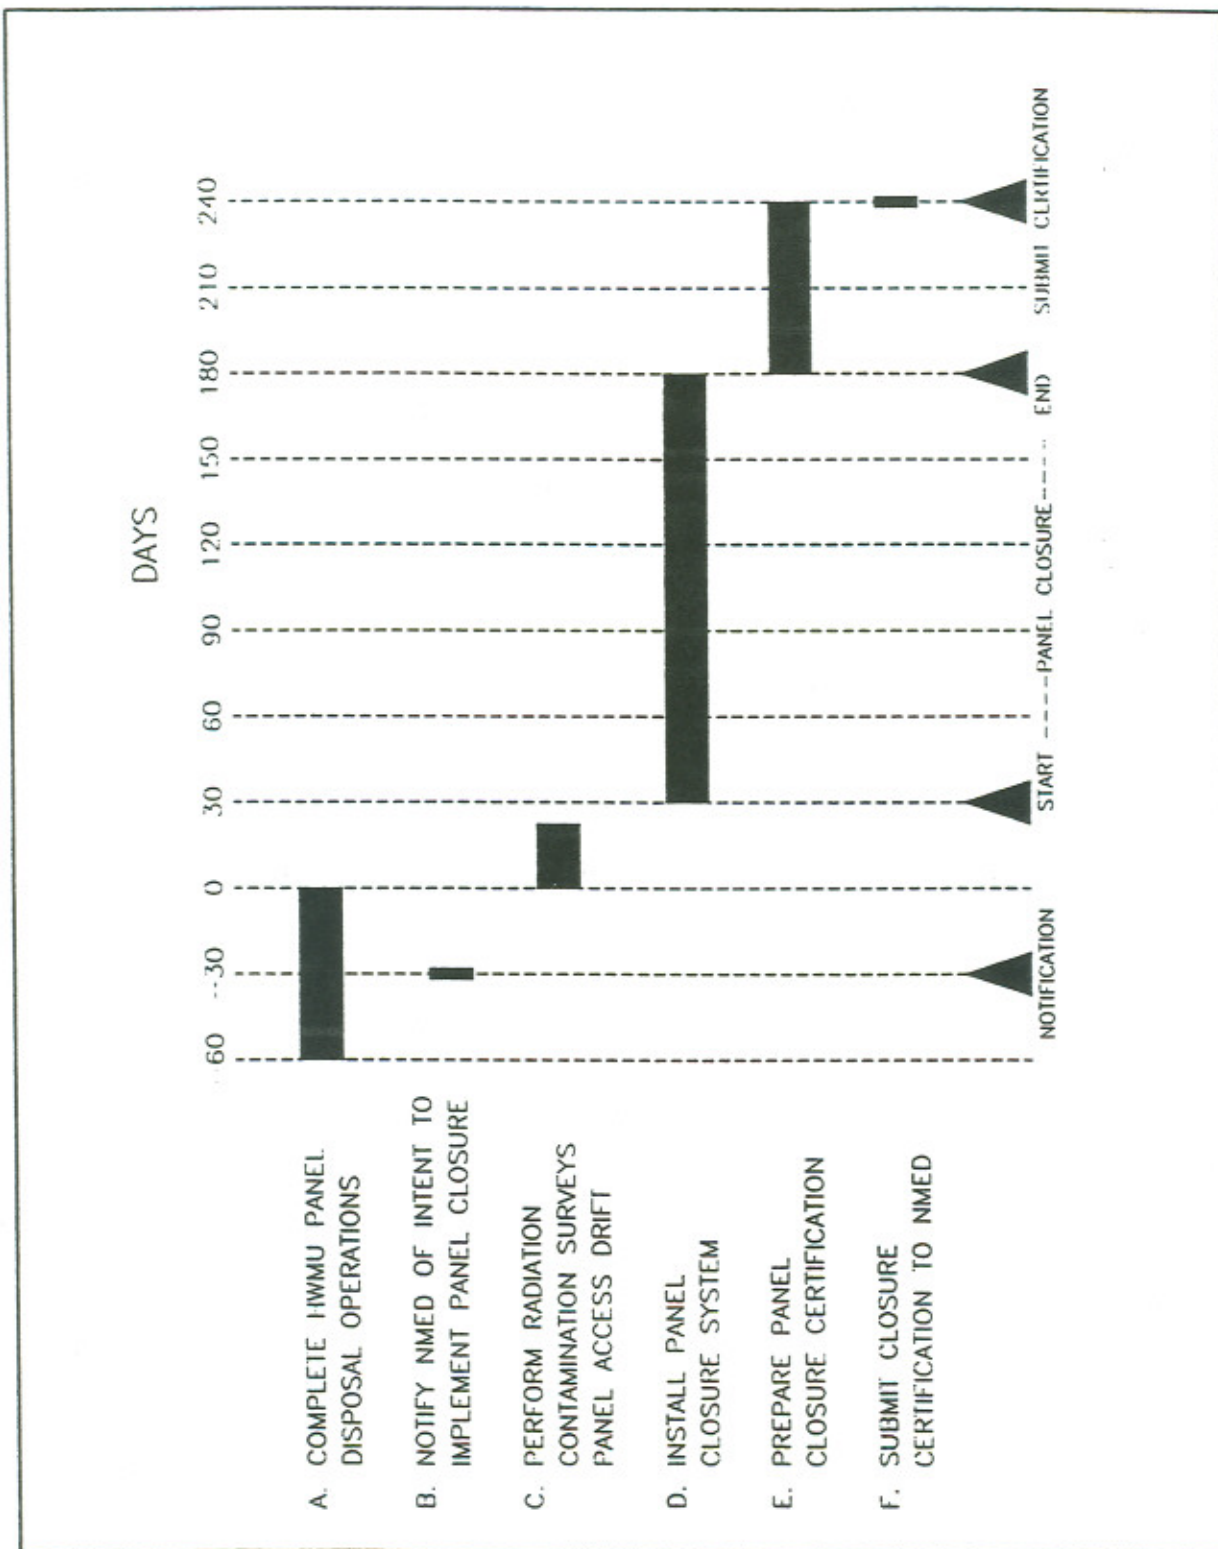


Figure I-2
 WIPP Panel Closure Schedule

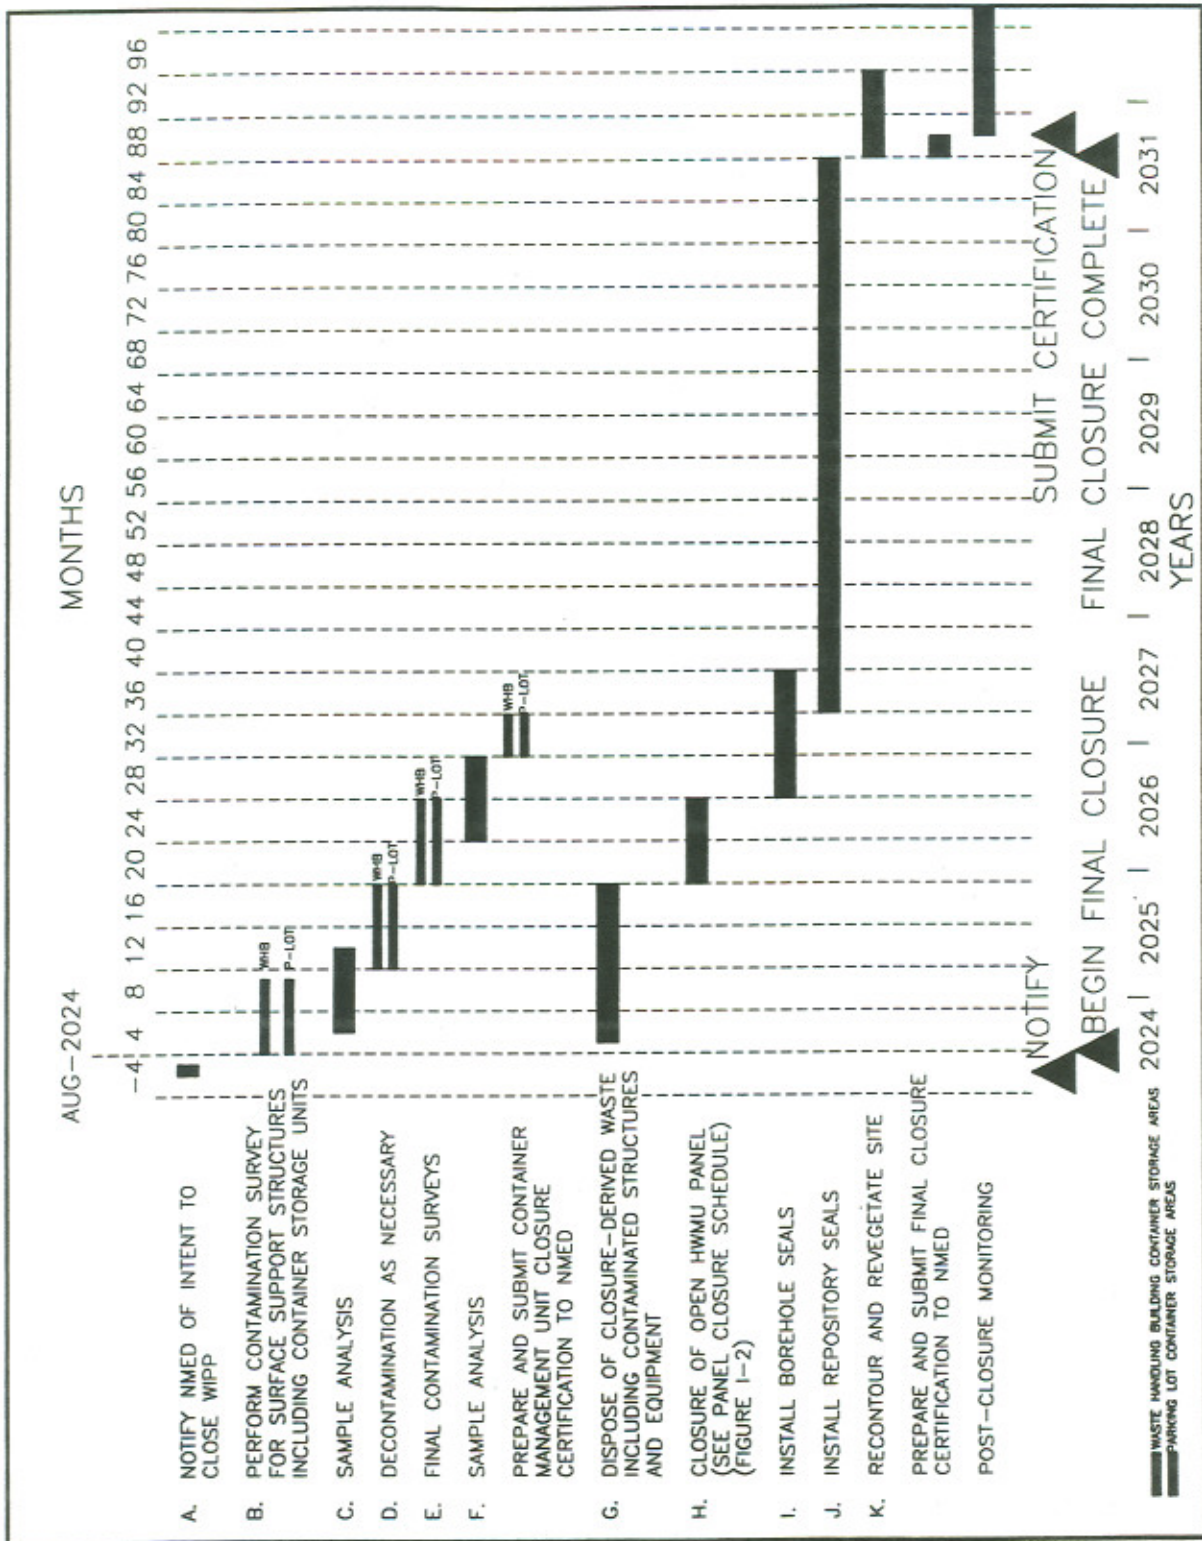


Figure I-3
 WIPP Facility Final Closure Schedule

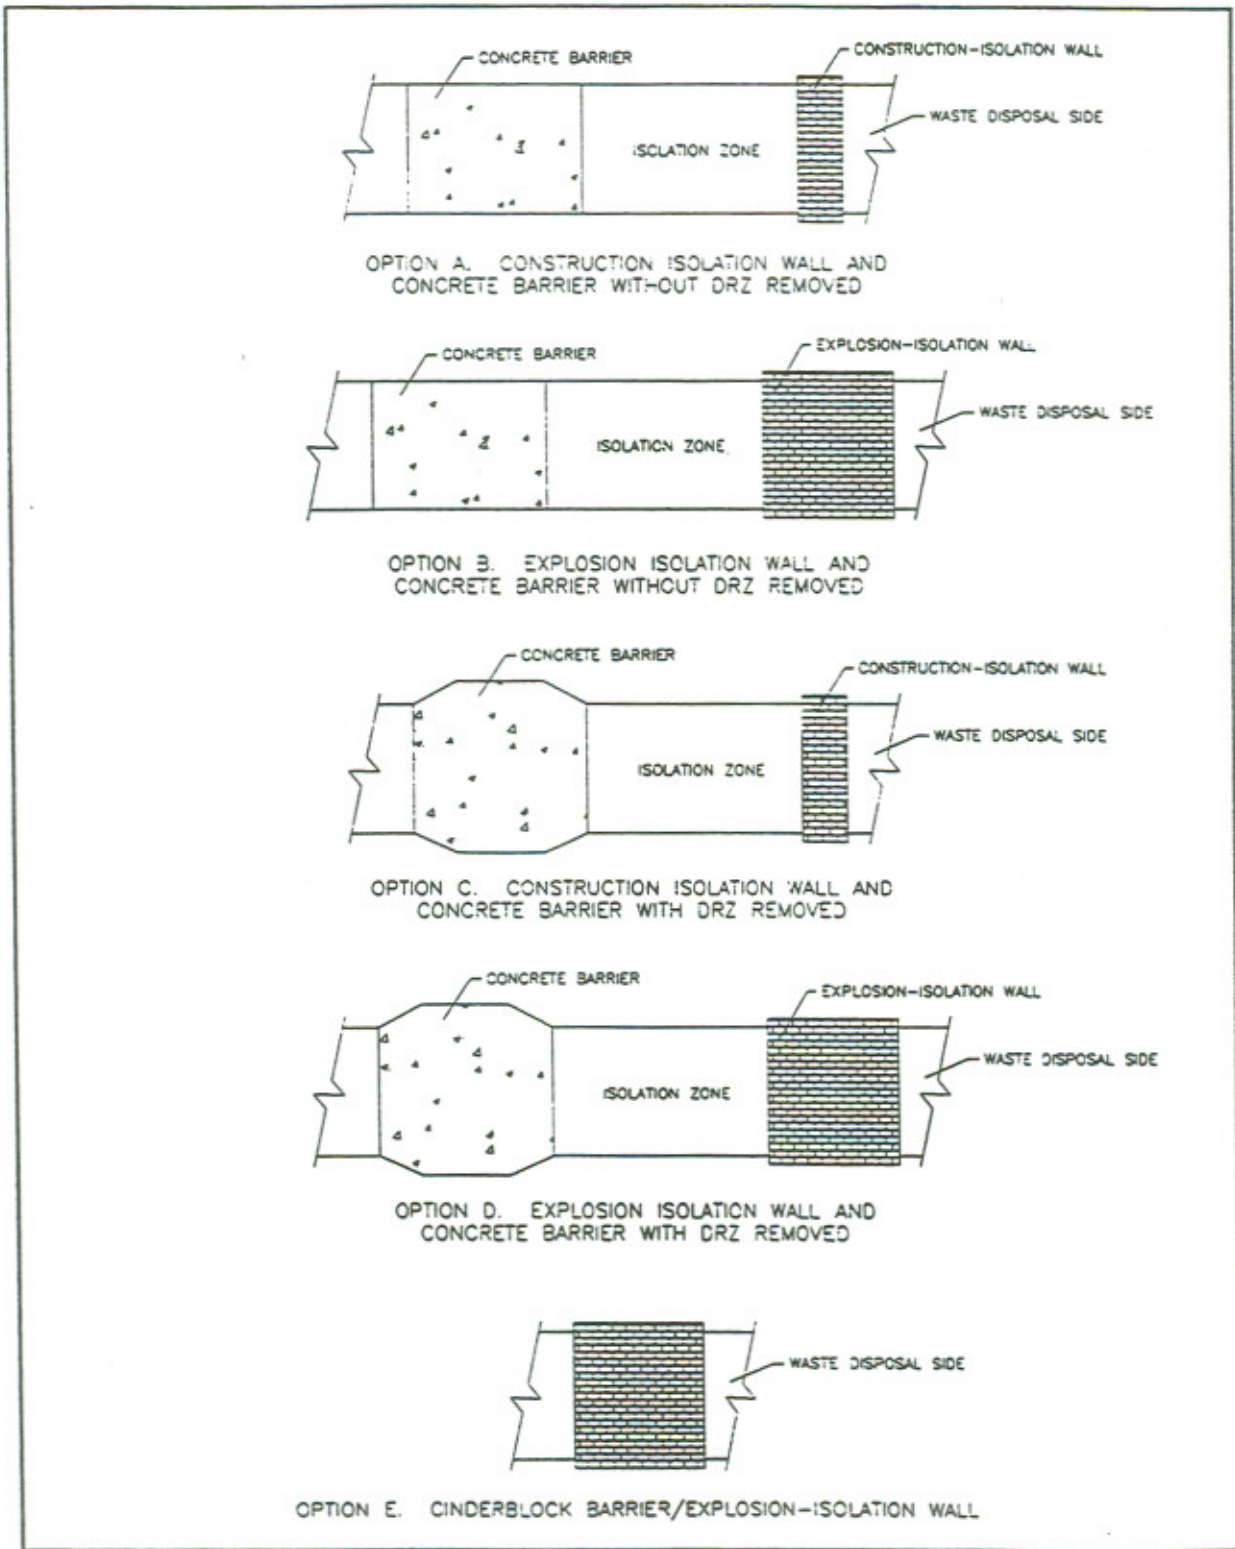


Figure I-4
Design of a Panel Closure System

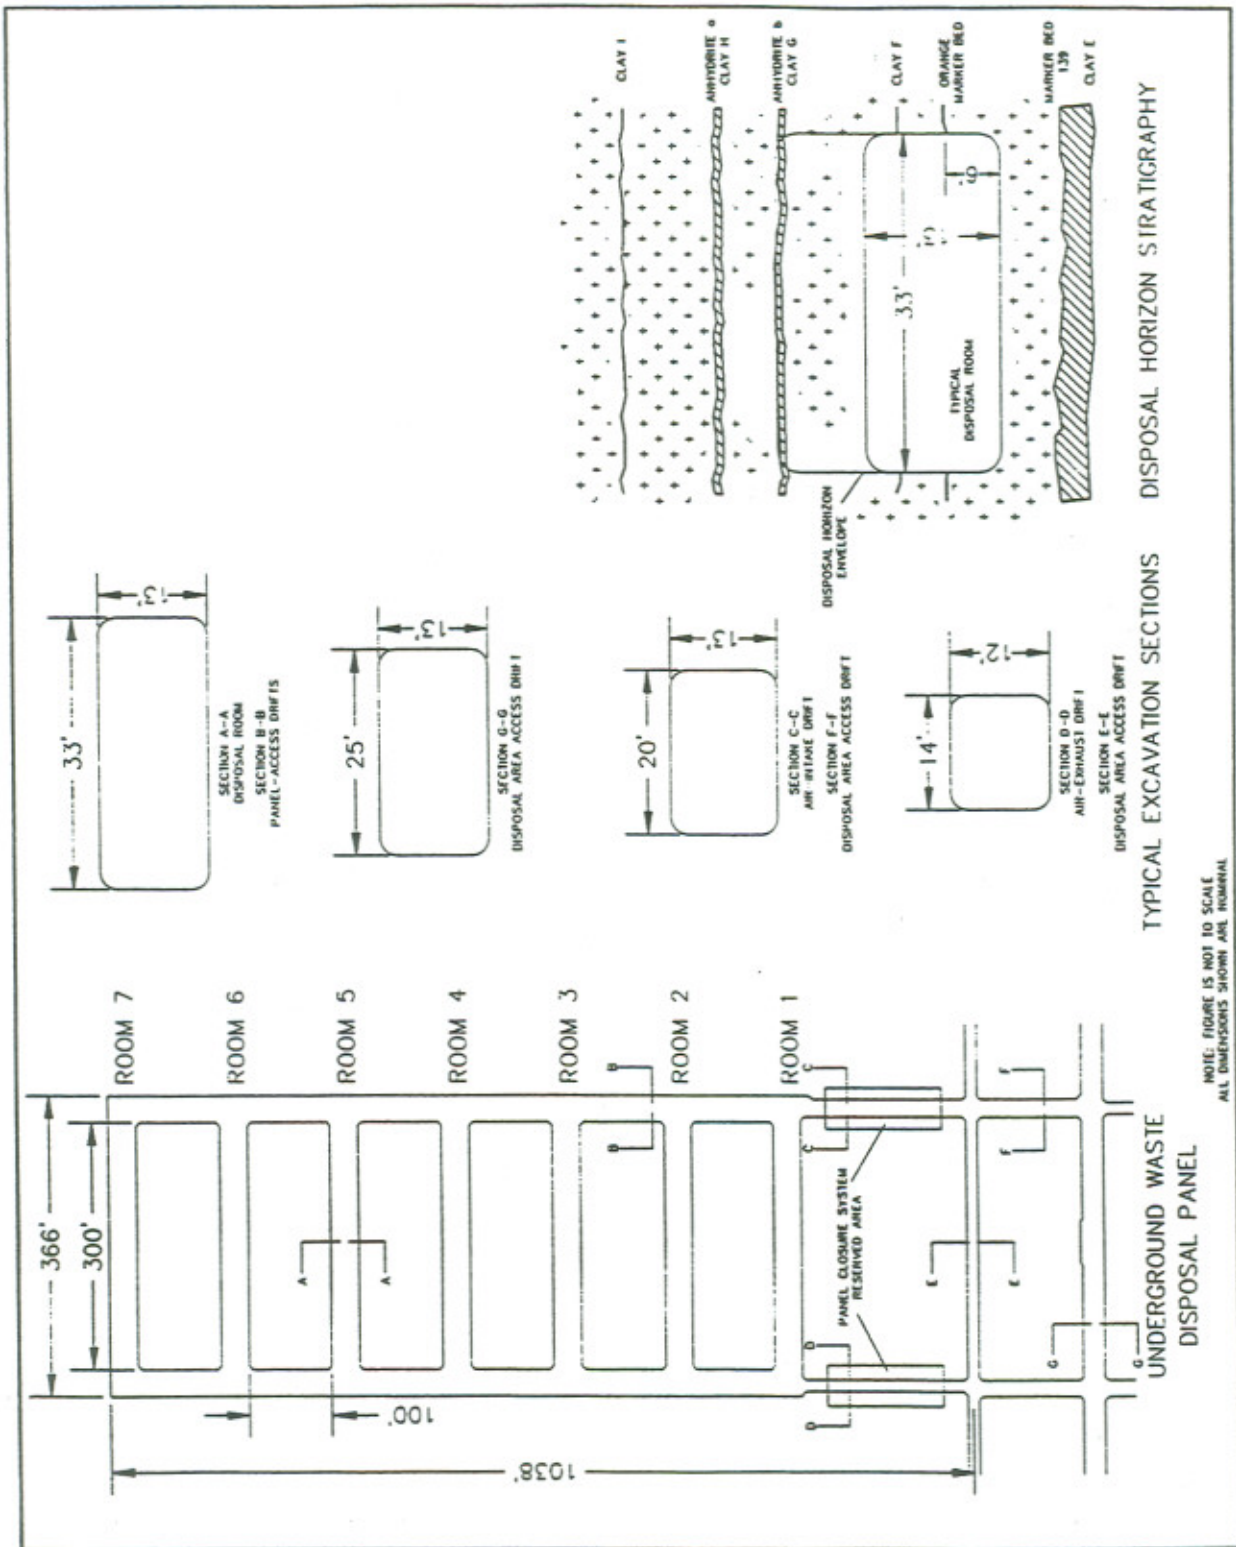


Figure I-5
 Typical Disposal Panel

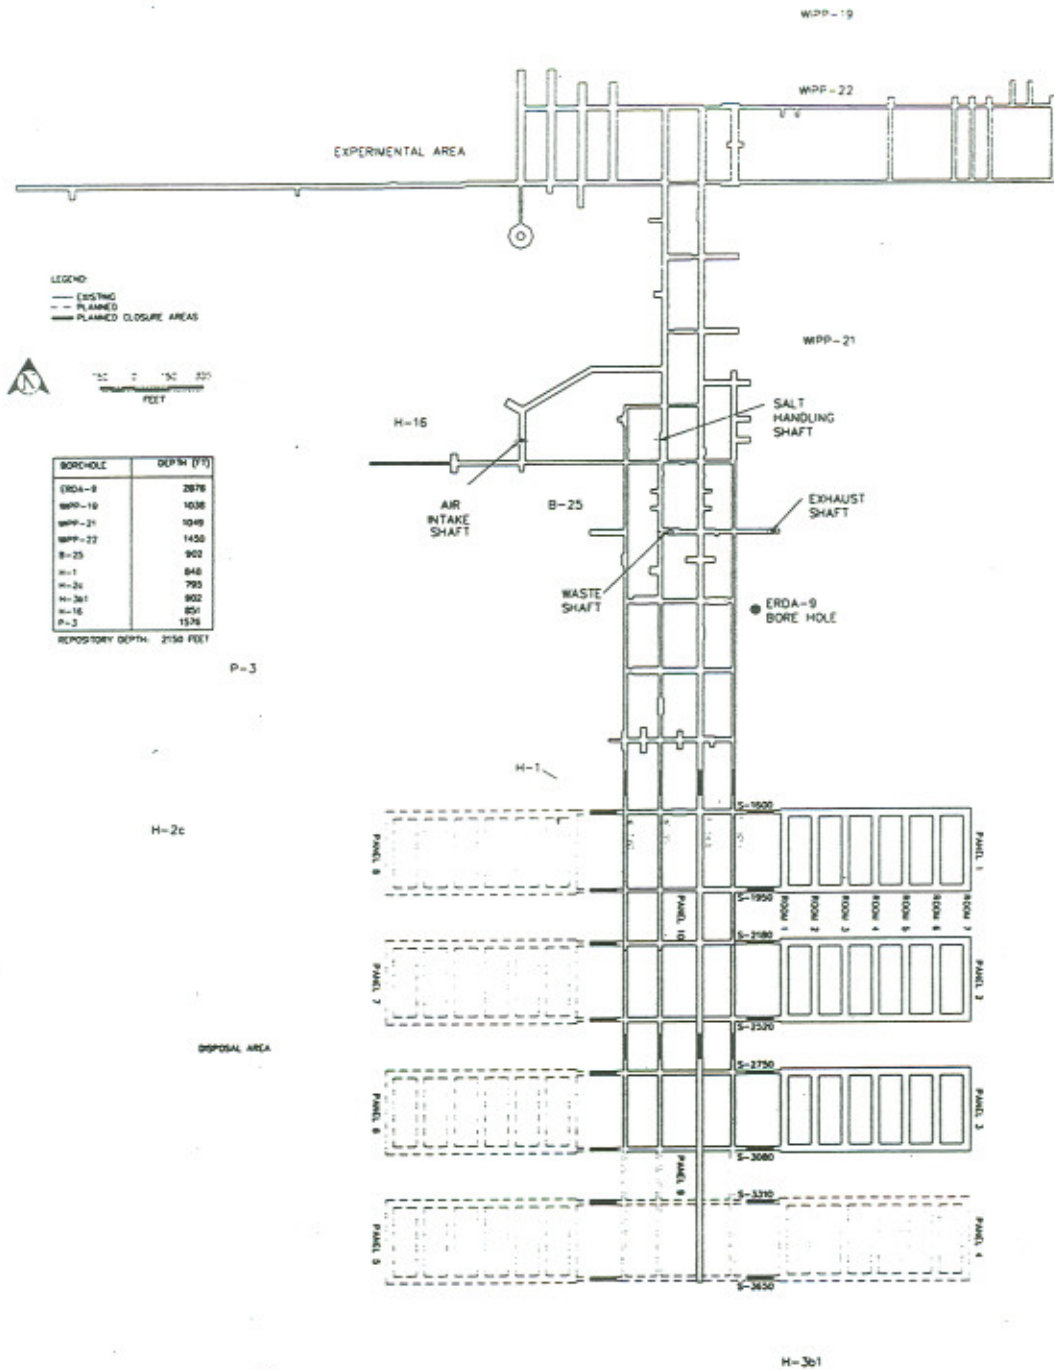


Figure I-6
 Approximate Location of Boreholes in Relation to the WIPP Underground